




NO.	REVISION	DATE
<b>Nichols Boat Company</b> P. O. Box 1177 Greenville, Mississippi Phone 662.378.2000 Fax 662.332.3200 Email <boat@nicholspropeller.com>		
PROJECT	CUSTOMER	
EVACUATION PLAN	Magolia Marine Investment Company	
	DRAWN	DATE
	M. Jones	07/24/06
	MODIFIED	DATE
TITLE	SCALE	
Main Deck	1/4" = 1'-0"	
		01-EP-01 DRAWING NO.

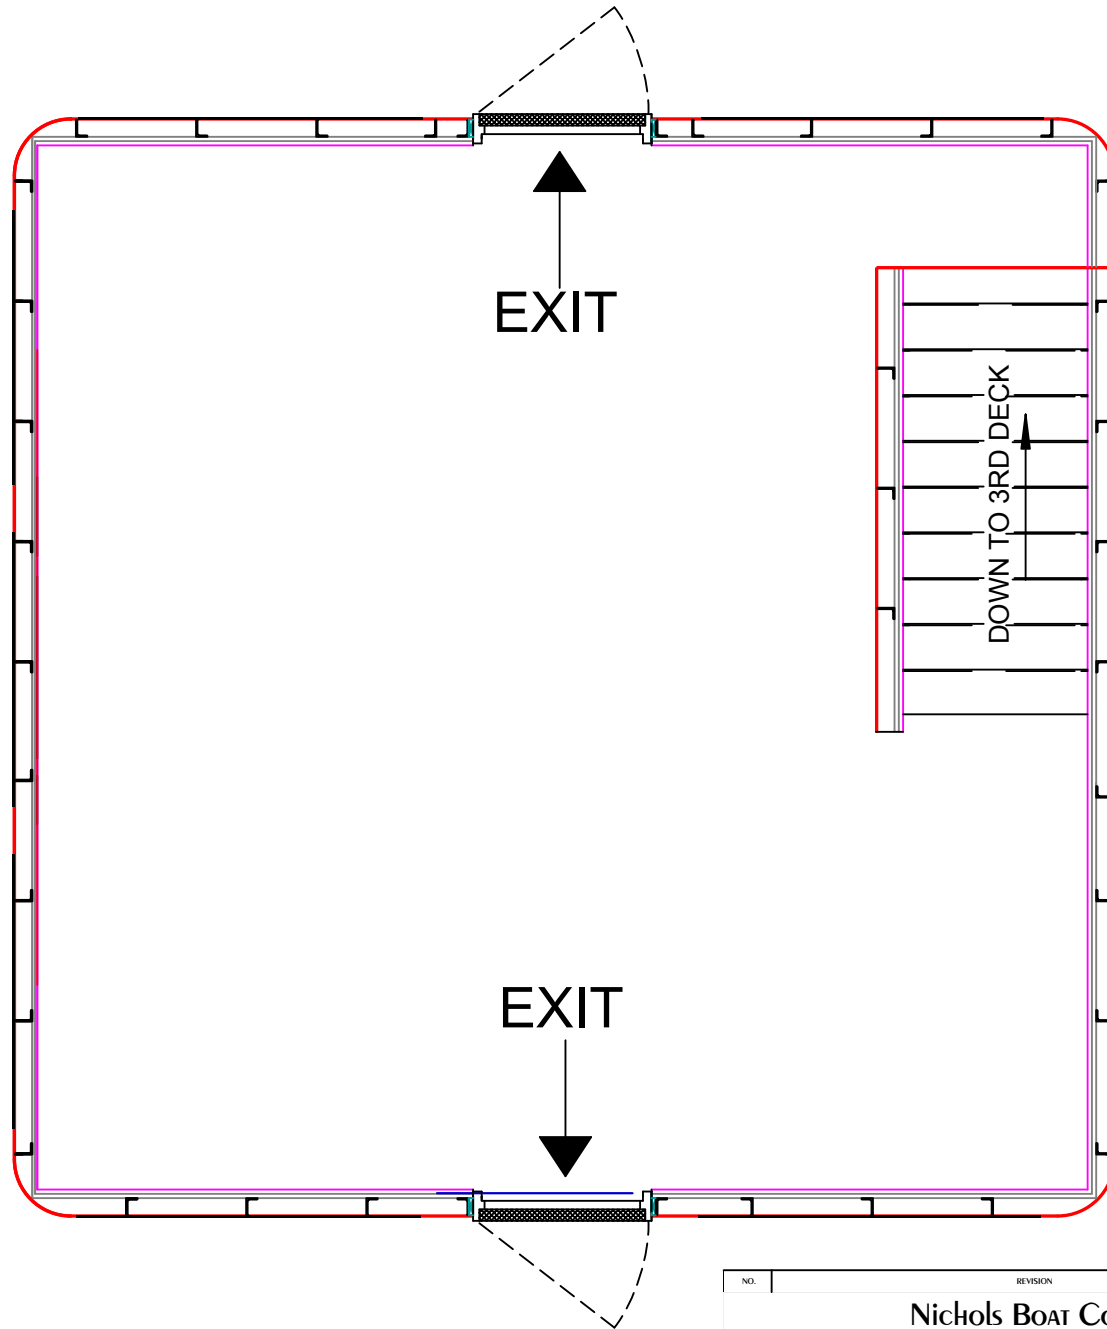

NO.	REVISION	DATE
<b>Nichols Boat Company</b> P. O. Box 1177 Greenville, Mississippi Phone 662.378.2000 Fax 662.332.3200 Email <boat@nicholspropeller.com>		
PROJECT	CUSTOMER: Magnolia Marine Transport Company	
	DRAWN: M. JONES	DATE 07/24/06
TITLE	MODIFIED:	DATE
	SCALE	1/4" = 1'-0"
	01-PP-01	DRAWING NO.

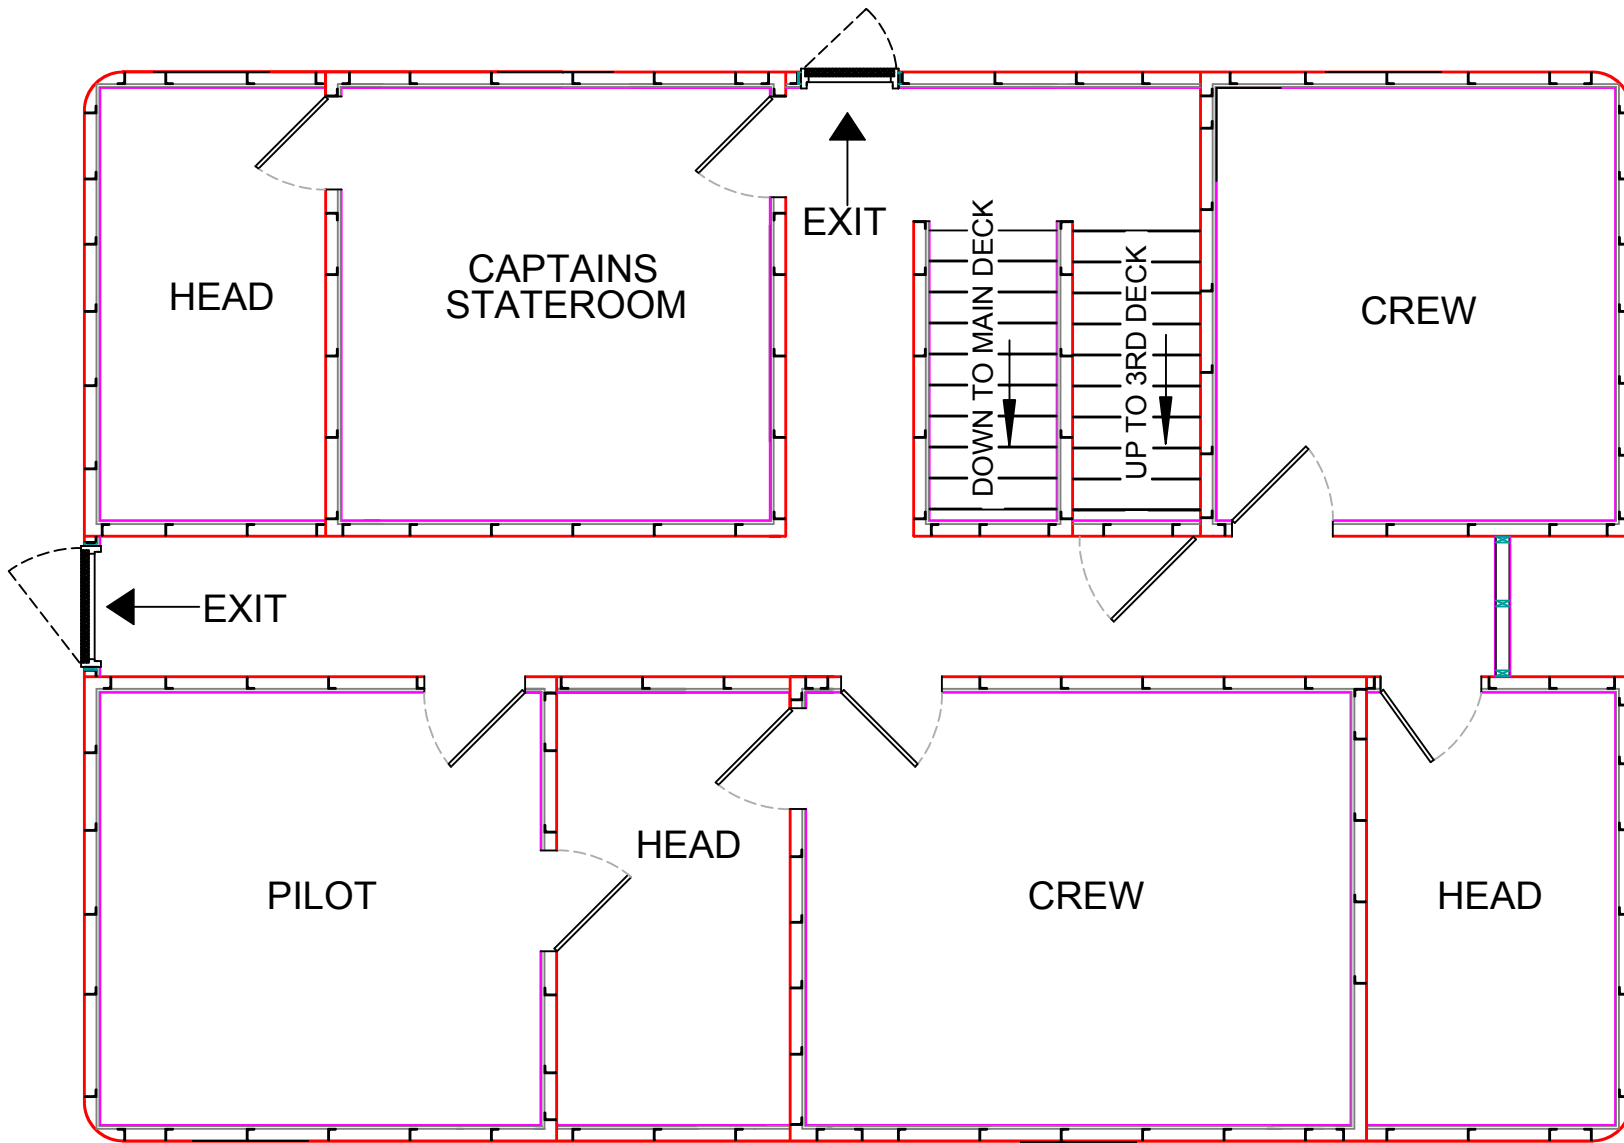

NO.	REVISION	DATE
<b>Nichols Boat Company</b> P. O. Box 1177 Greenville, Mississippi Phone 662.378.2000 Fax 662.332.3200 Email <boat@nicholspropeller.com>		
PROJECT	Evacuation Plan	CUSTOMER: Magnolia Marine Transport Company
DRAWN:	M. Jones	DATE 07/24/06
MODIFIED:		DATE
TITLE	Second Deck	SCALE 1/4" = 1'-0"
		01-EP-01 DRAWING

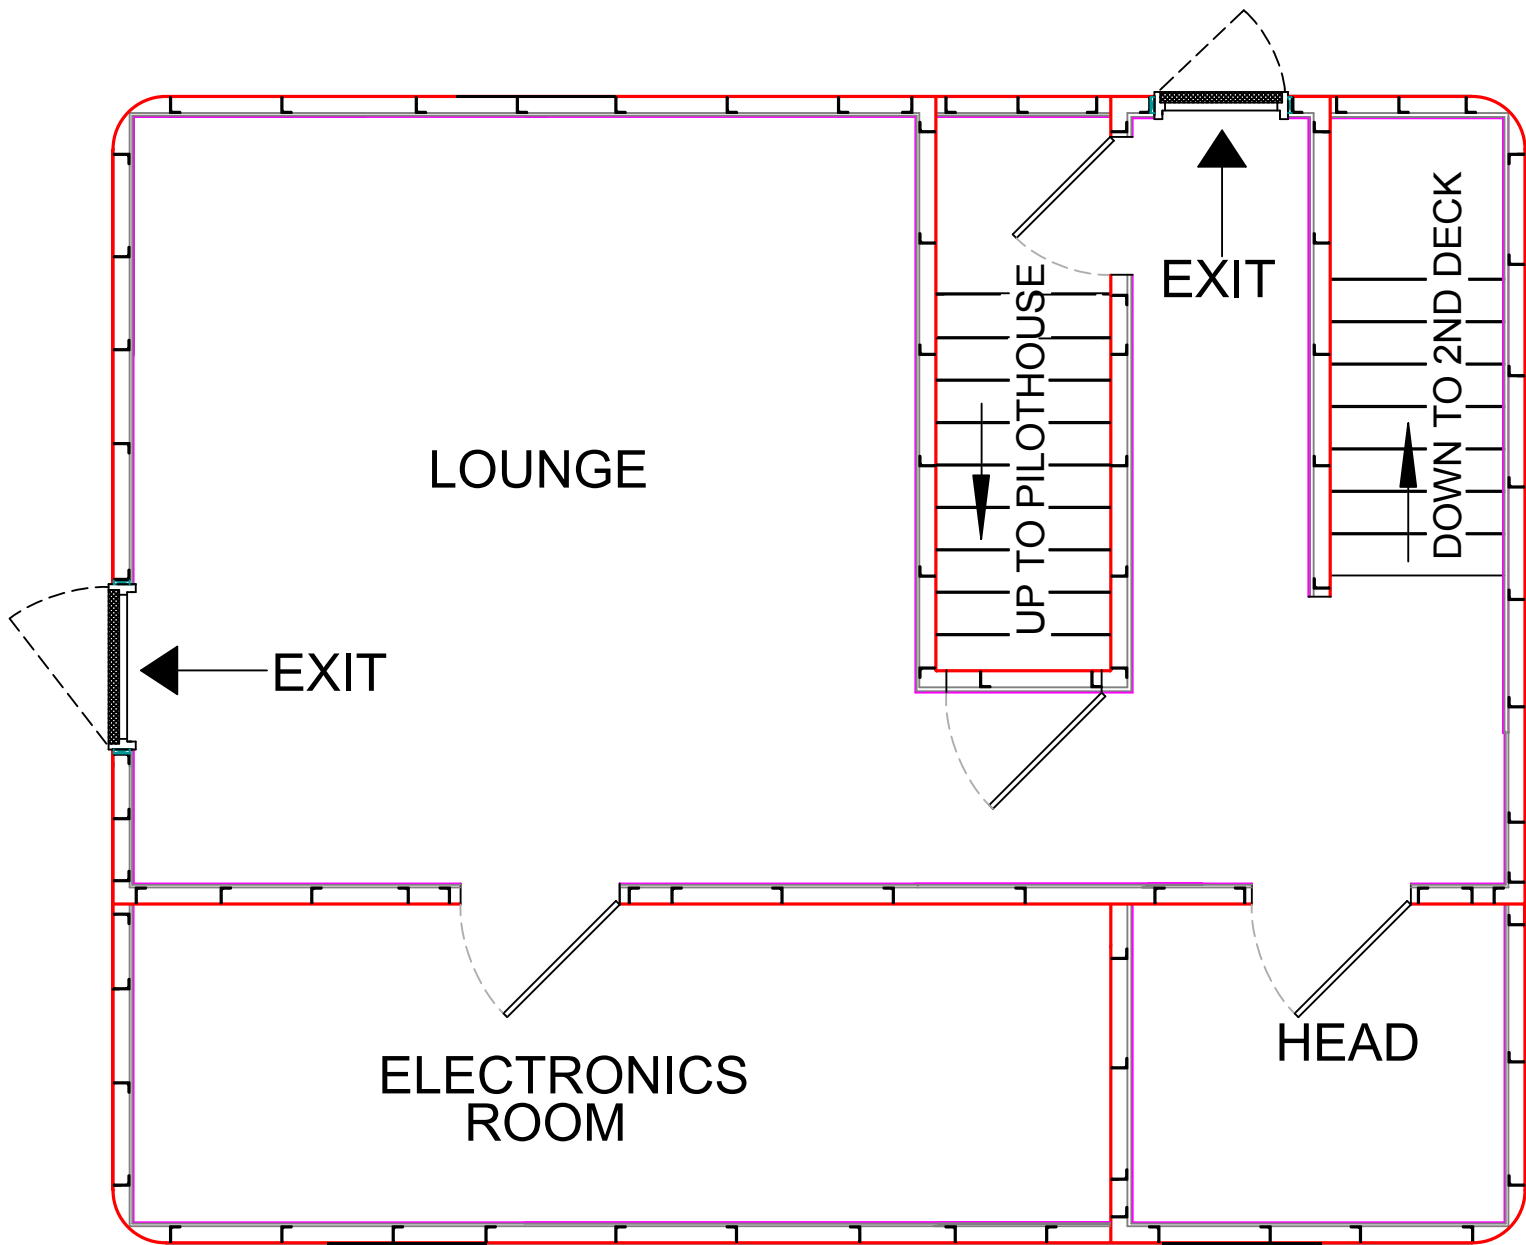

NO.	REVISION	DATE
<b>Nichols Boat Company</b> P. O. Box 1177 Greenville, Mississippi Phone 662.378.2000 Fax 662.332.3200 Email <boat@nicholspropeller.com>		
PROJECT	EVACUATION PLAN	CUSTOMER: Magnolia Marine Transport Company
MODIFIED:		DRAWN: M. JONES DATE: 07/24/06
TITLE	Third Deck	DATE:
		SCALE: 1/4" = 1'-0"
		01-EP-01 DRAWING NO.