



NO.	REVISION	DATE
<b>Nichols Boat Company</b> P. O. Box 1177 Greenville, Mississippi Phone 662.378.2000 Fax 662.332.3200 Email <boat@nicholspropeller.com>		
PROJECT	EVACUATION PLAN	CUSTOMER: Magnolia Marine Transport Company
		DRAWN: M. JONES DATE: 06-20-11
TITLE	LOWER ENGINE ROOM	MODIFIED: DATE:
		SCALE: 1/4" = 1'-0"


01-EP-01  
DRAWING NO.

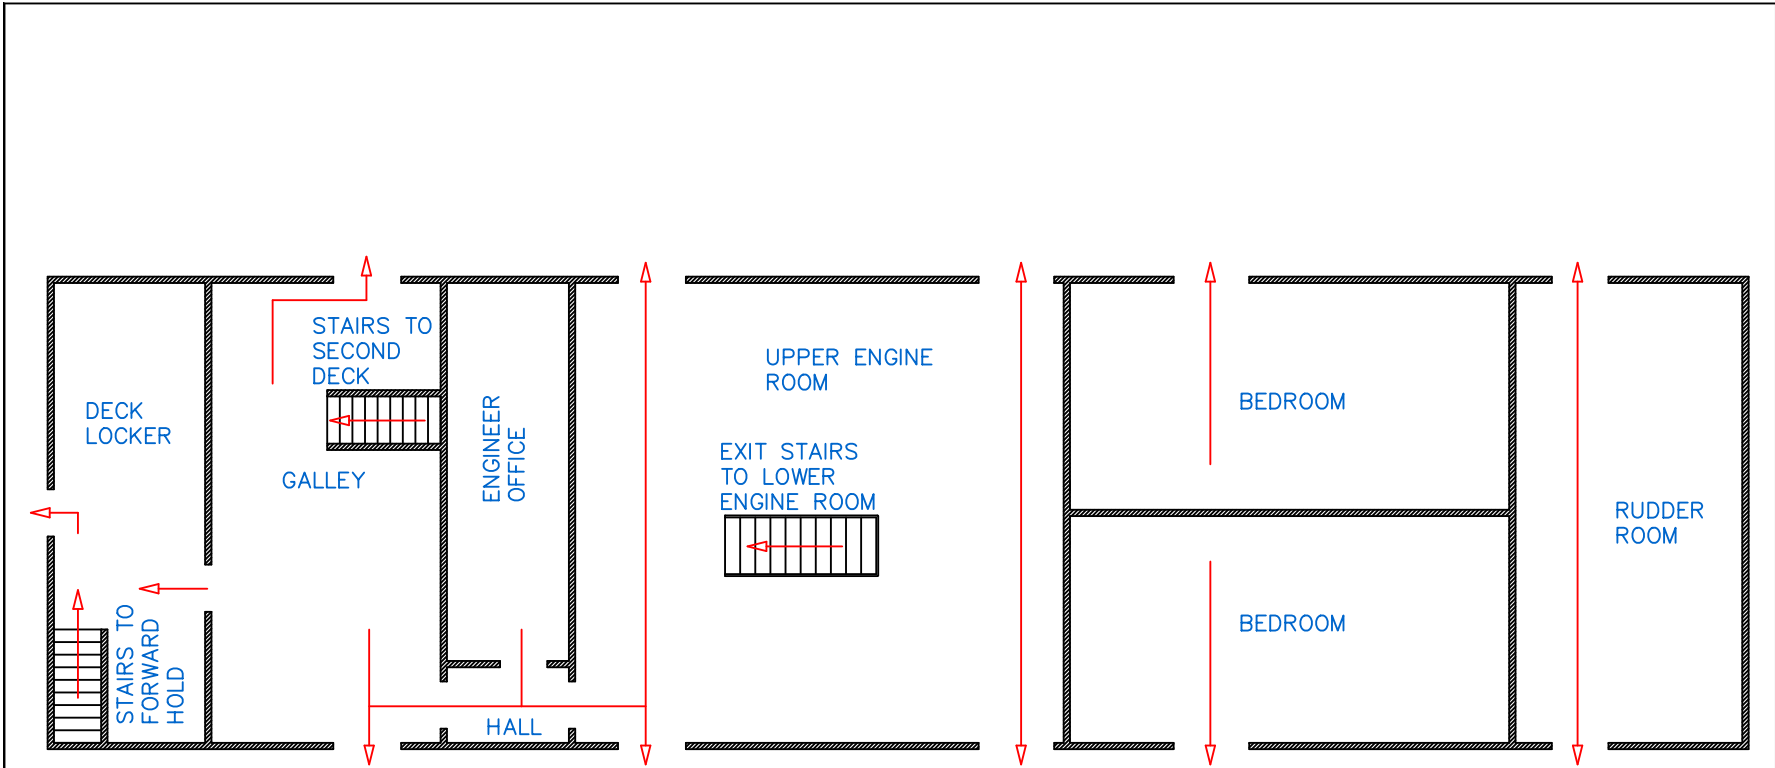

NO.	REVISION	DATE
<b>Nichols Boat Company</b> P. O. Box 1177 Greenville, Mississippi Phone 662.378.2000 Fax 662.332.3200 Email <boat@nicholspropeller.com>		
PROJECT	EVACUATION PLAN	CUSTOMER
		Magdala Marine Tossport Company
		DRAWN
		M. Jones
		DATE
		06-01-11
TITLE	Main Deck	SCALE
		1/4" = 1'-0"
		DATE PLOT
		06/01/11
		DRAWING NO.

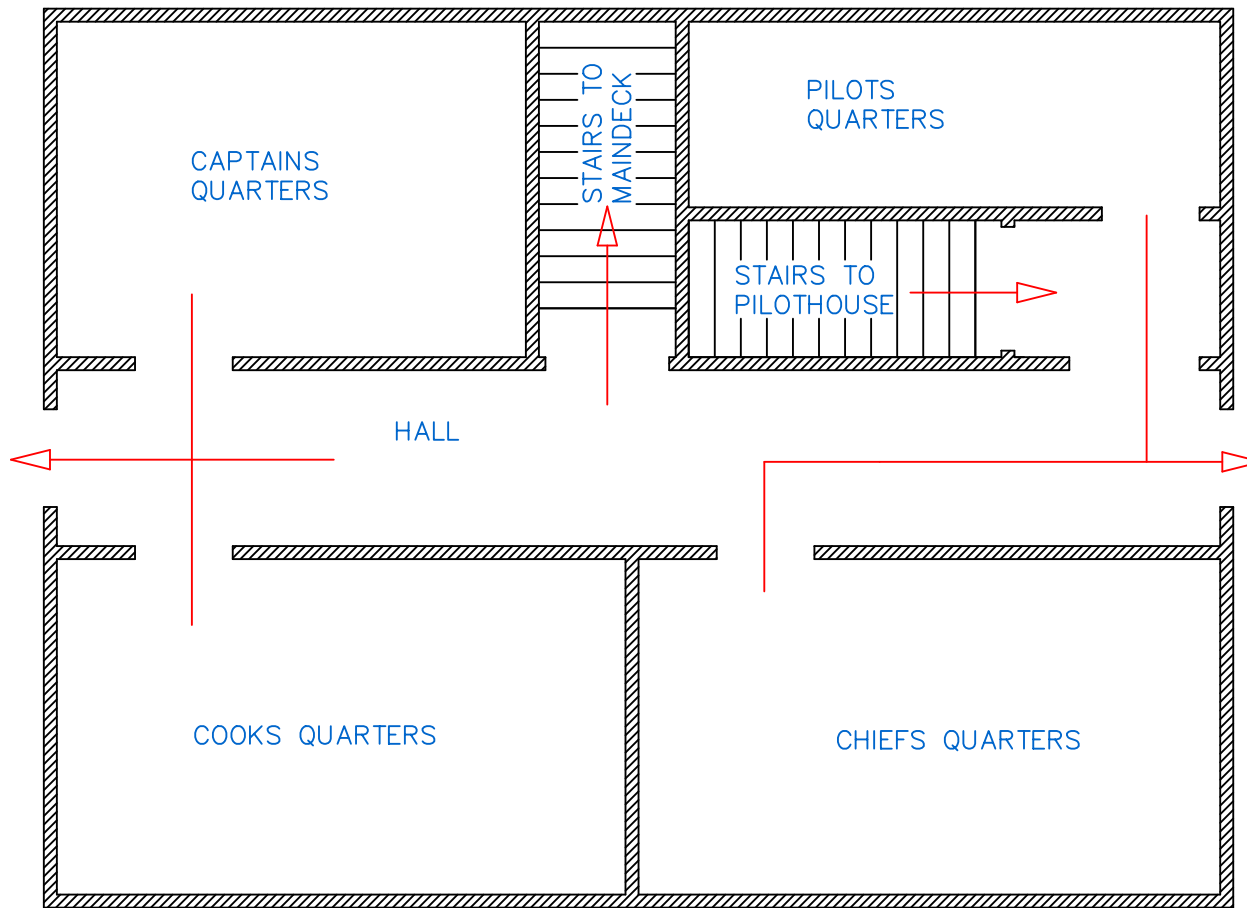

NO.	REVISION	DATE
<b>Nichols Boat Company</b> P. O. Box 1177 Greenville, Mississippi Phone 662.378.2000 Fax 662.332.3200 Email <boat@nicholspropeller.com>		
PROJECT	EVALUATION PLAN	
CUSTOMER:	Macpella Marine Transport Company	
DRAWN:	M. JONES	DATE 06-01-11
MODIFIED:		DATE
TITLE	Second Deck	
SCALE	1/4" = 1'-0"	
	01-EP-01	DRAWING NO.

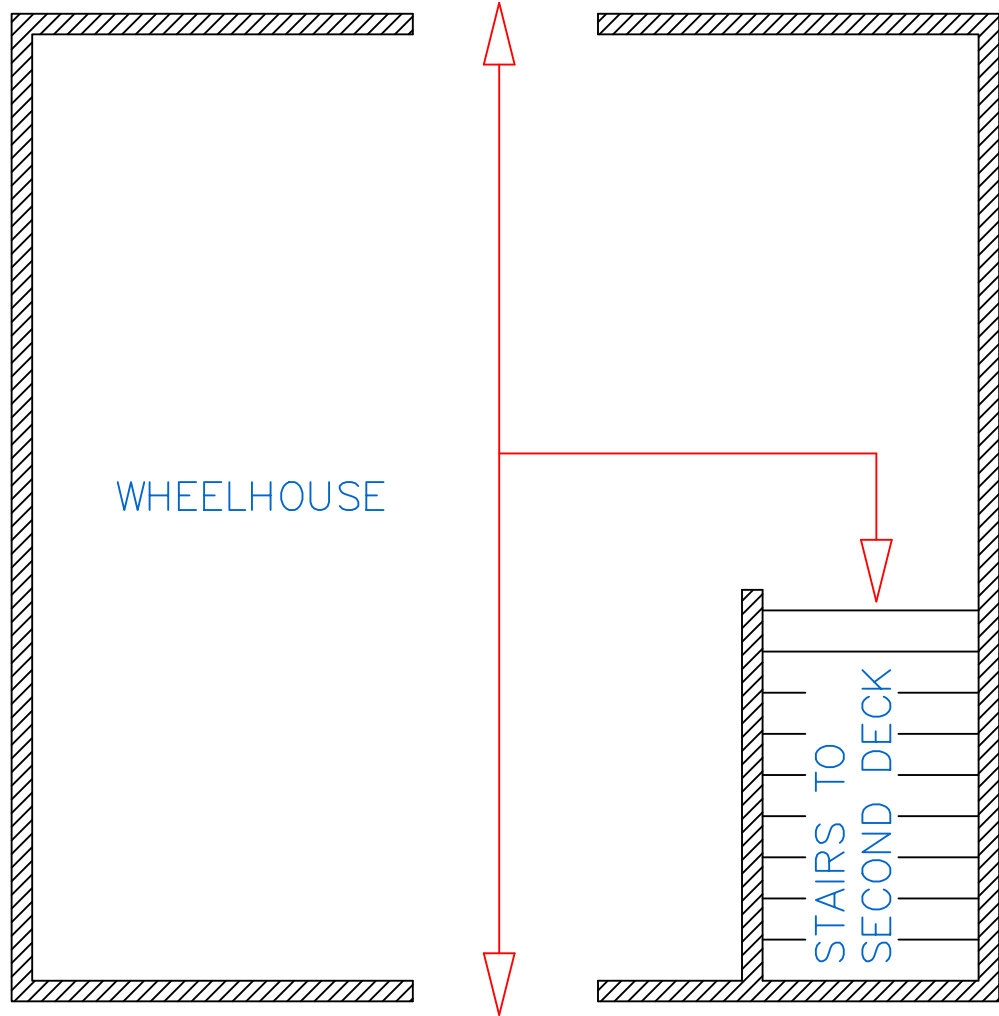

NO.	REVISION	DATE
<b>Nichols BOAT COMPANY</b> P. O. Box 1177 Greenville, Mississippi Phone 662.378.2000 Fax 662.332.3200 Email <boat@nicholspropeller.com>		
PROJECT	EVACUATION PLAN	CUSTOMER: Magnolia Marine Transport Company
		DRAWN: M. JONES DATE 06-01-11
TITLE	WHEELHOUSE	MODIFIED: DATE
		SCALE 1/4" = 1'-0"
		01-EP-01 DRAWING NO.