




NO.	REVISION	DATE
Nichols Boat Company P. O. Box 1177 Greenville, Mississippi Phone 662.378.2000 Fax 662.332.3200 Email <boat@nicholspropeller.com>		
PROJECT	CUSTOMER	
EVACUATION PLAN	Magolia Marine Investment Company	
	DRAWN	DATE
	M. Jones	07/24/06
TITLE	MODIFIED	DATE
Main Deck		
	SCALE	
	1/4" = 1'-0"	
		01-EP-01 DRAWING NO.

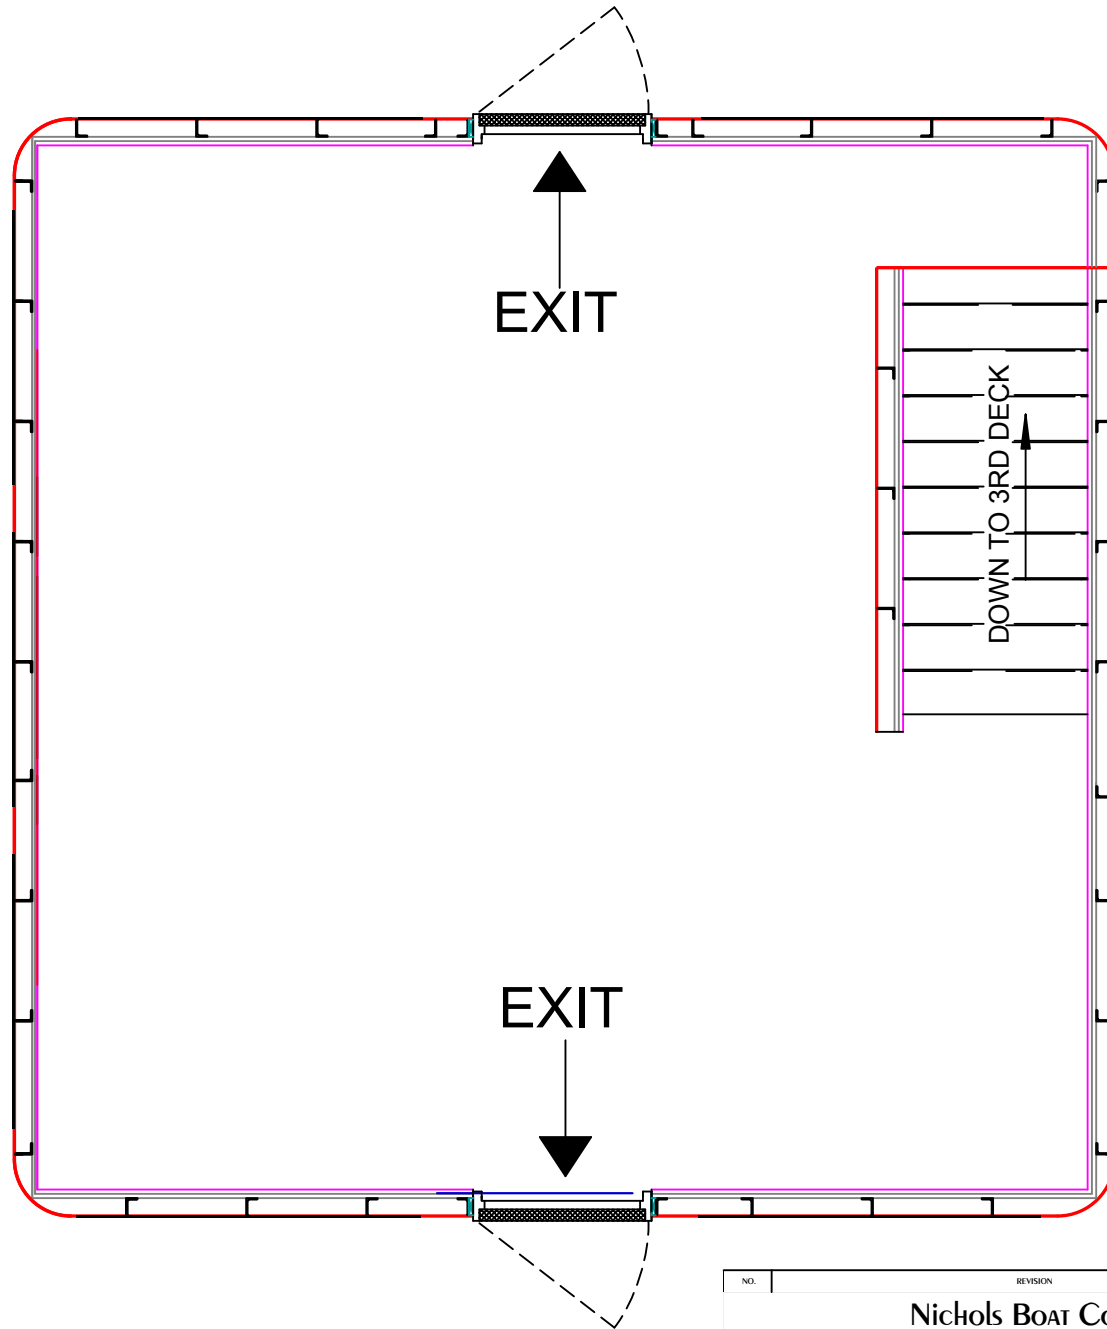

NO.	REVISION	DATE
Nichols Boat Company P. O. Box 1177 Greenville, Mississippi Phone 662.378.2000 Fax 662.332.3200 Email <boat@nicholspropeller.com>		
PROJECT	MAGNOLIA MARINE TRANSPORT COMPANY	
	DRAWN: M. JONES	DATE 07/24/06
TITLE	MODIFIED:	DATE
	SCALE	1/4" = 1'-0"
	01-PP-01	DRAWING NO.

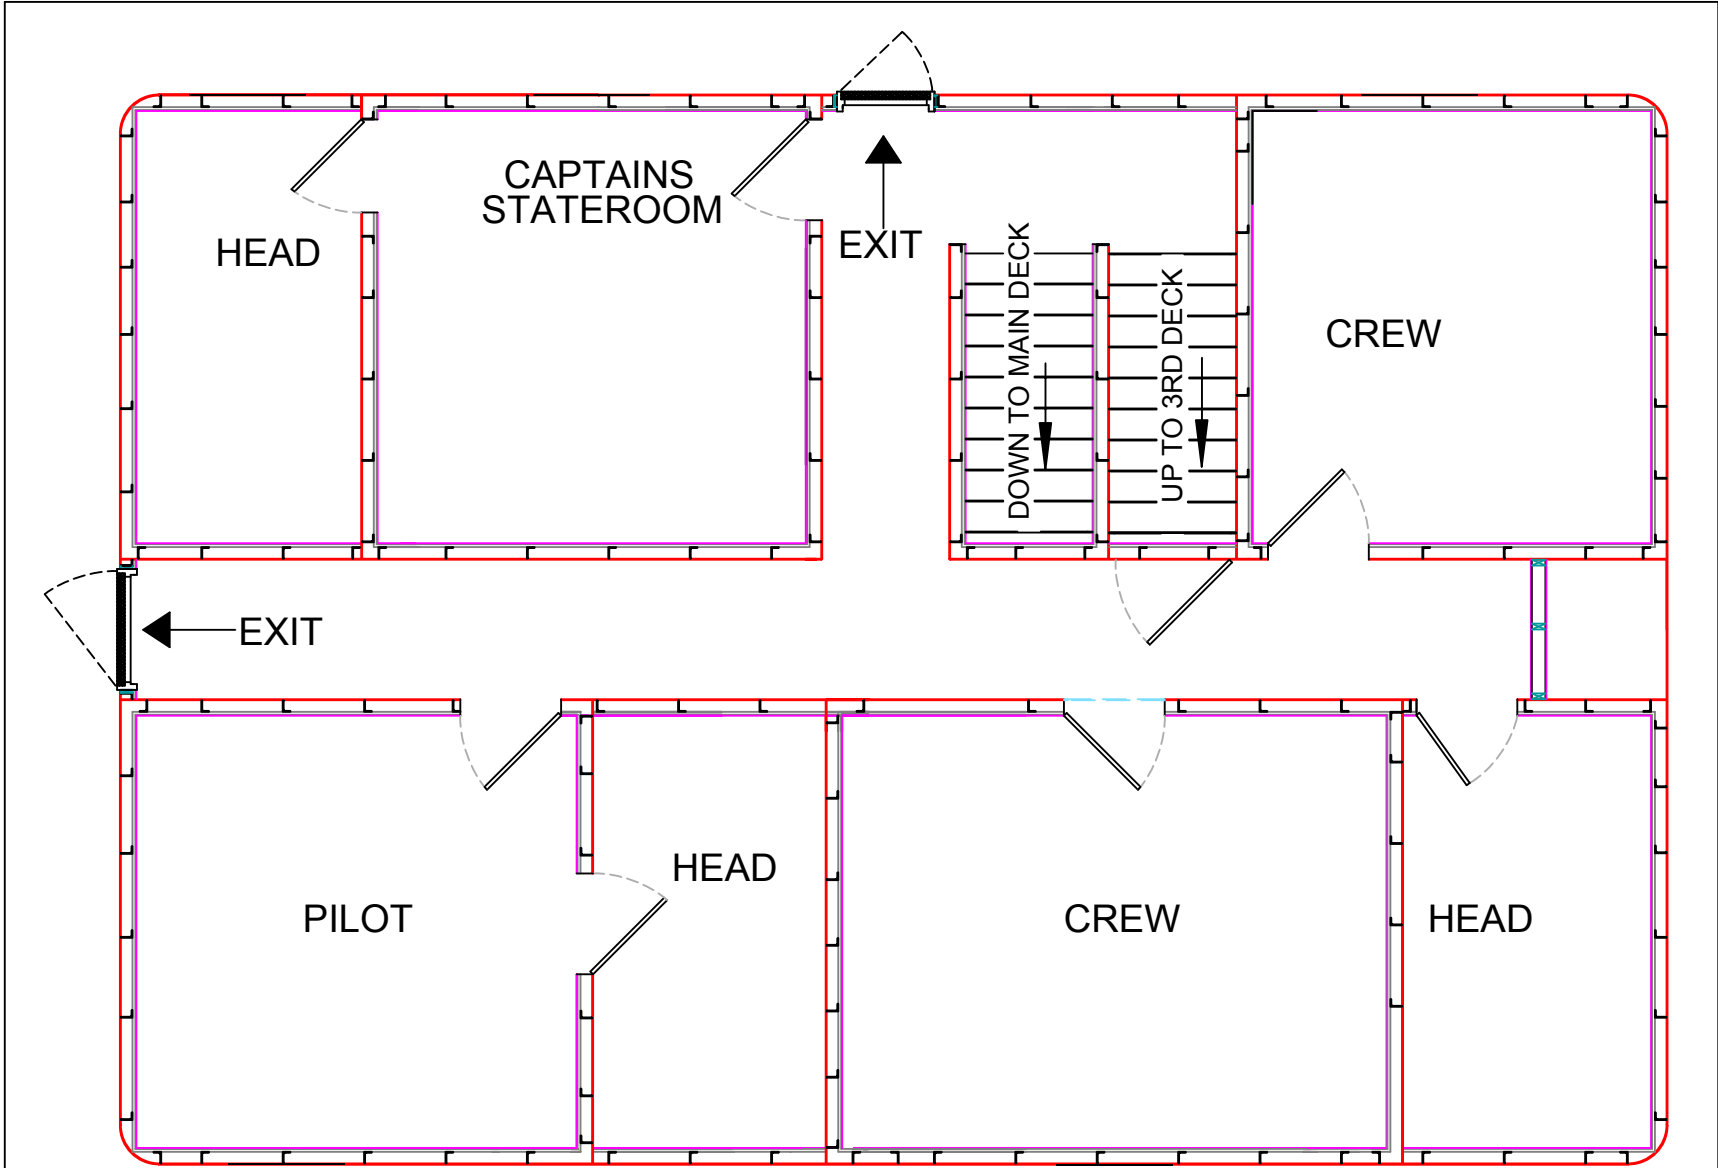

NO.	REVISION	DATE
Nichols Boat Company P. O. Box 1177 Greenville, Mississippi Phone 662.378.2000 Fax 662.332.3200 Email <boat@nicholspropeller.com>		
PROJECT	CUSTOMER	DATE
Evacuation Plan	Magnolia Marine Transport Company	07/24/06
TITLE	DRAWN	DATE
Second Deck	M. Jones	
	MODIFIED	DATE
	SCALE	1/4" = 1'-0"
	01-EP-01	REVISED

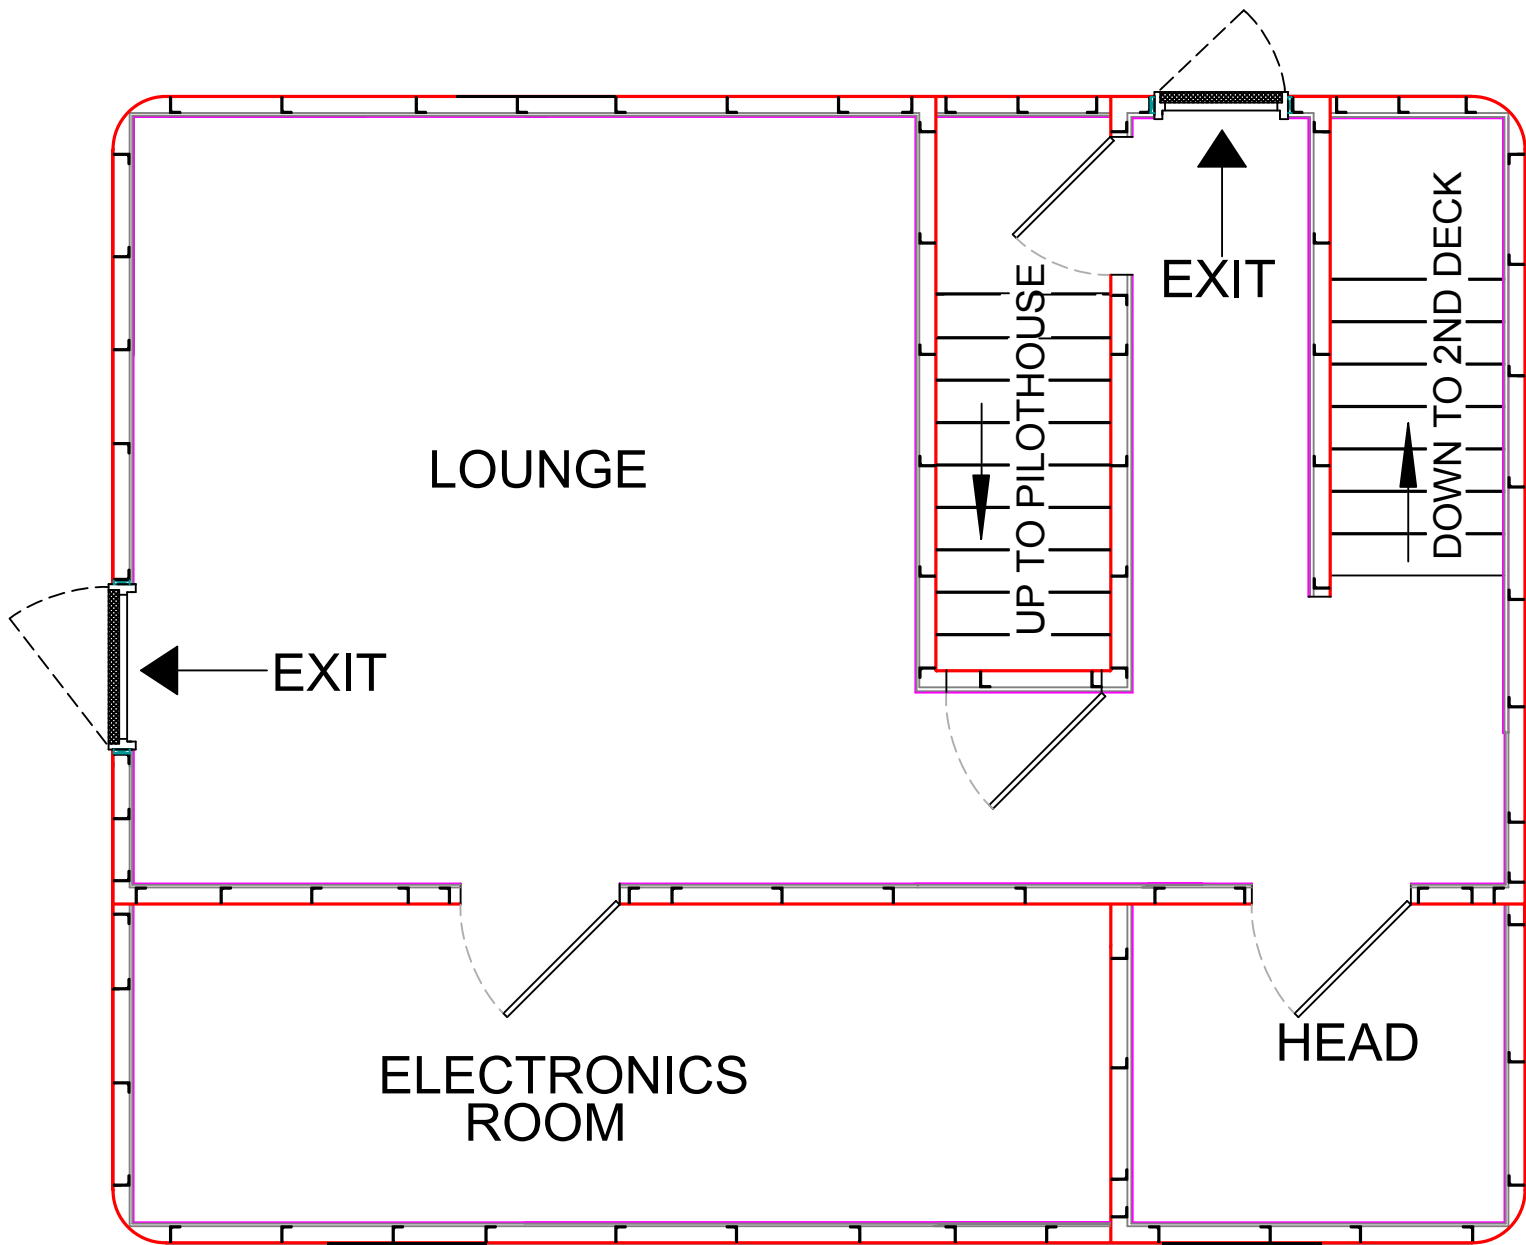

NO.	REVISION	DATE
Nichols Boat Company P. O. Box 1177 Greenville, Mississippi Phone 662.378.2000 Fax 662.332.3200 Email <boat@nicholspropeller.com>		
PROJECT	EVACUATION PLAN	CUSTOMER: Magnolia Marine Transport Company
MODIFIED:		DRAWN: M. JONES DATE: 07/24/06
TITLE	Third Deck	DATE:
		SCALE: 1/4" = 1'-0"
		01-EP-01 DRAWING NO.