




NO.	REVISION	DATE
Nichols Boat Company P. O. Box 1177 Greenville, Mississippi Phone 662.378.2000 Fax 662.332.3200 Email <boat@nicholspropeller.com>		
PROJECT	EVACUATION PLAN	CUSTOMER: Magnolia Marine Transport Company
		DRAWN: M. JONES DATE: 08-09-11
TITLE	LOWER ENGINE ROOM	MODIFIED: DATE:
		SCALE: 1/4" = 1'-0"
		01-EP-01 DRAWING NO.

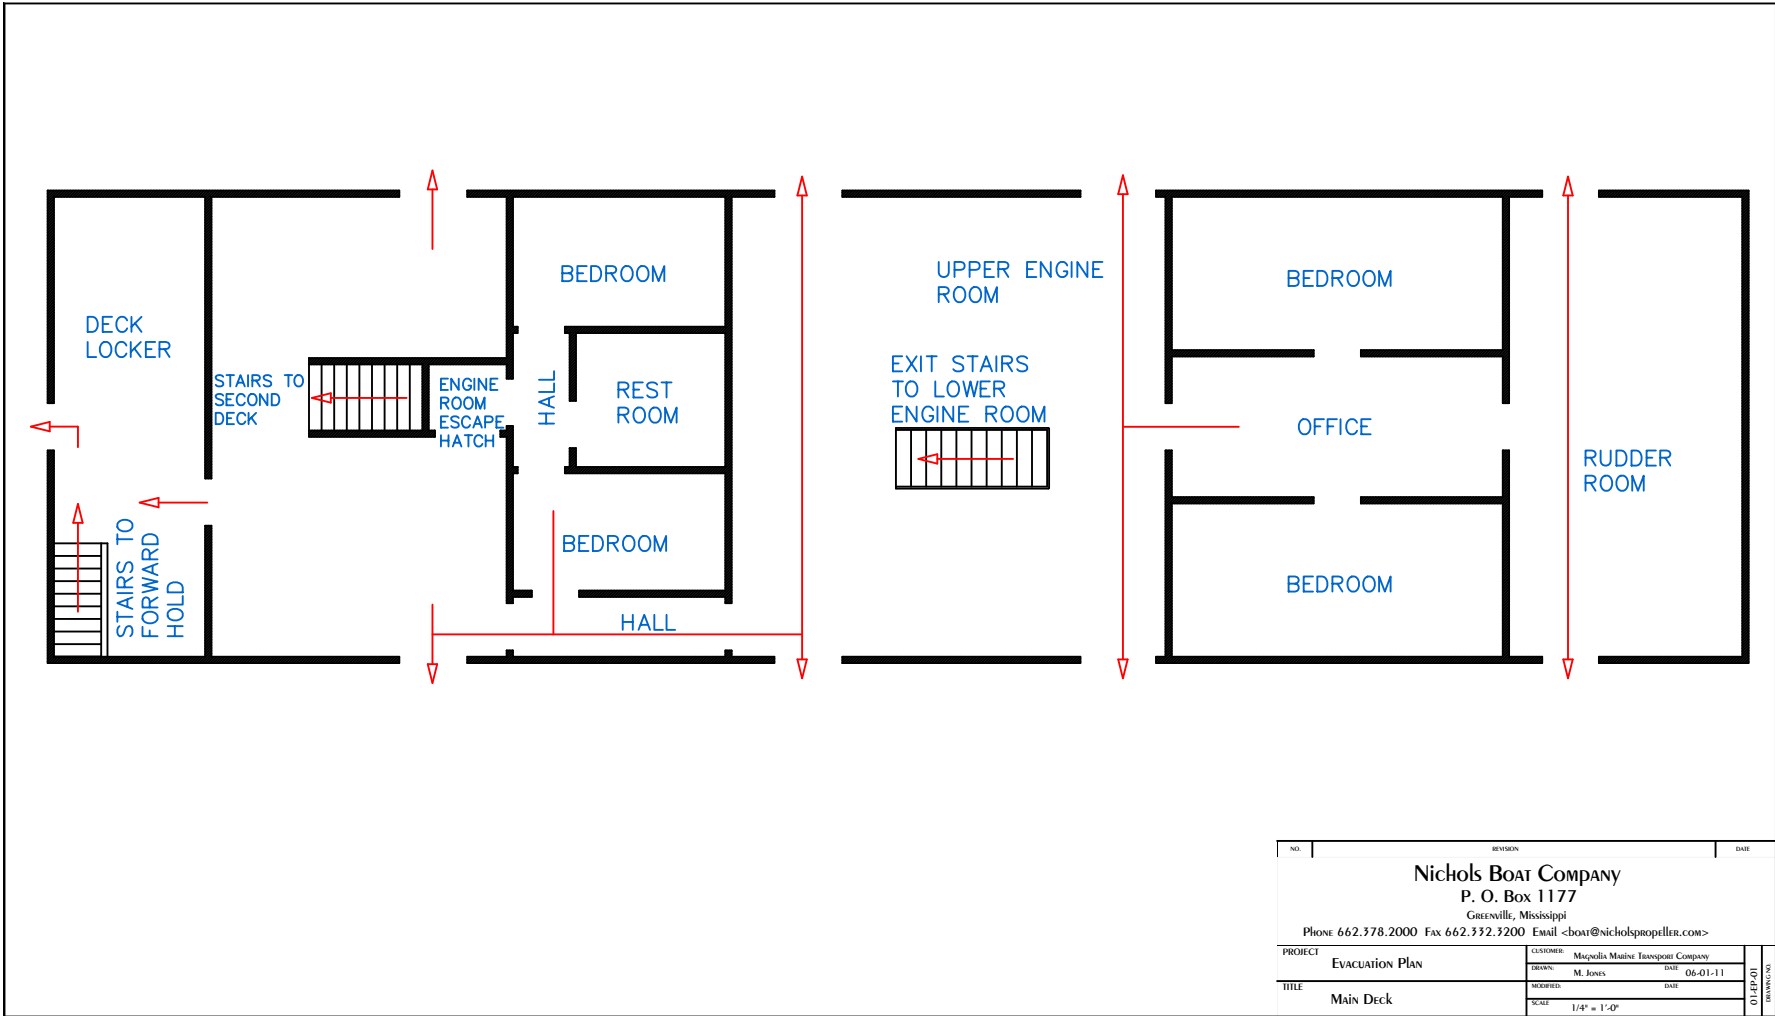

NO.	REVISION	DATE
Nichols Boat Company P. O. Box 1177 Greenville, Mississippi Phone 662.378.2000 Fax 662.332.3200 Email <boat@nicholspropeller.com>		
PROJECT	EVACUATION PLAN	CUSTOMER: Macpelis Marine Tossport Company
		DESIGN: M. Jones DATE: 06-01-11
TITLE	Main Deck	DRAWN: DATE: SCALE: 1/4" = 1'-0"
		DATE: 01/10/11

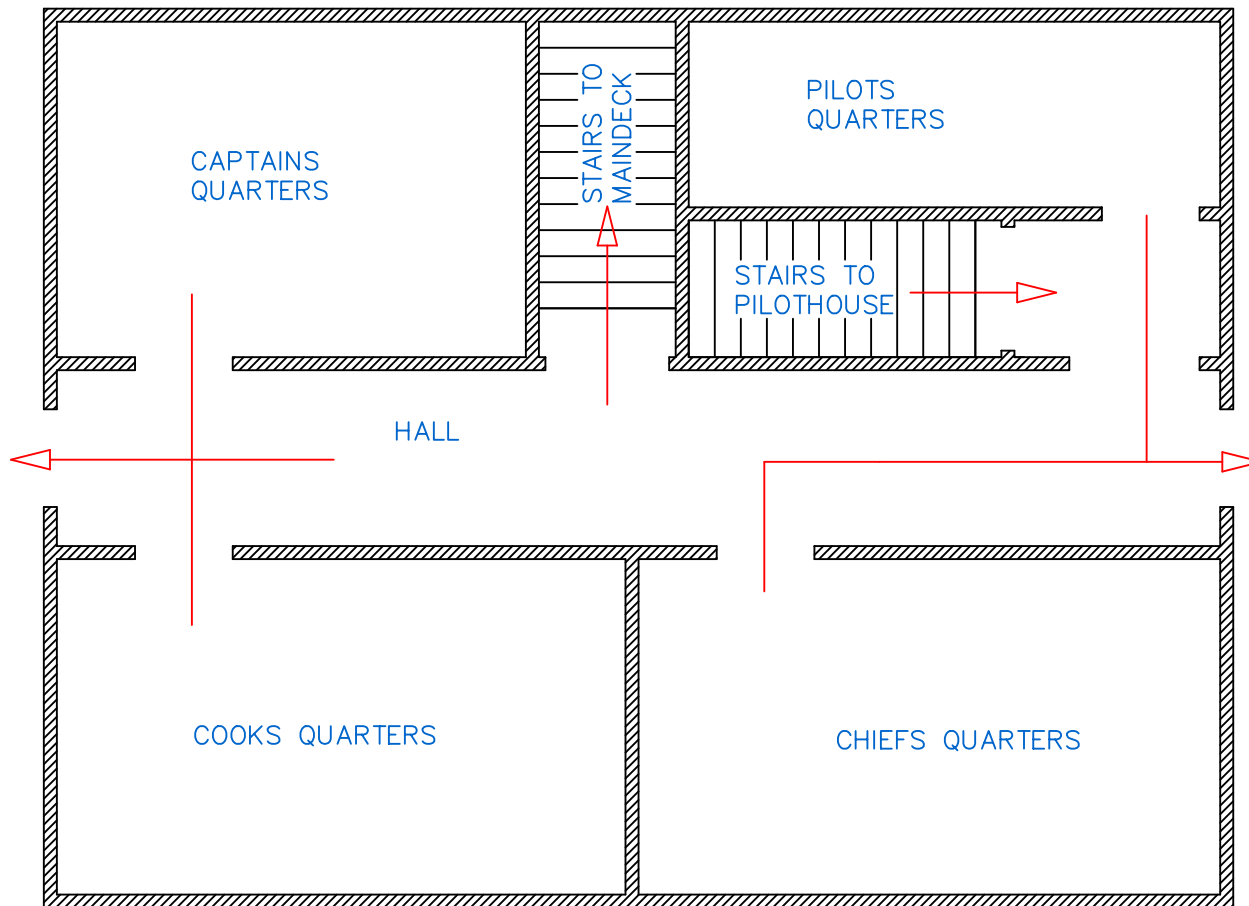

NO.	REVISION	DATE
Nichols Boat Company P. O. Box 1177 Greenville, Mississippi Phone 662.378.2000 Fax 662.332.3200 Email <boat@nicholspropeller.com>		
PROJECT	EVACUATION PLAN	CUSTOMER: Macpelix Marine Transport Company
		DRAWN: M. JONES DATE: 08-10-11
TITLE	Second Deck	MODIFIED: DATE:
		SCALE: 1/4" = 1'-0"
		01-EP-01 DRAWING NO.

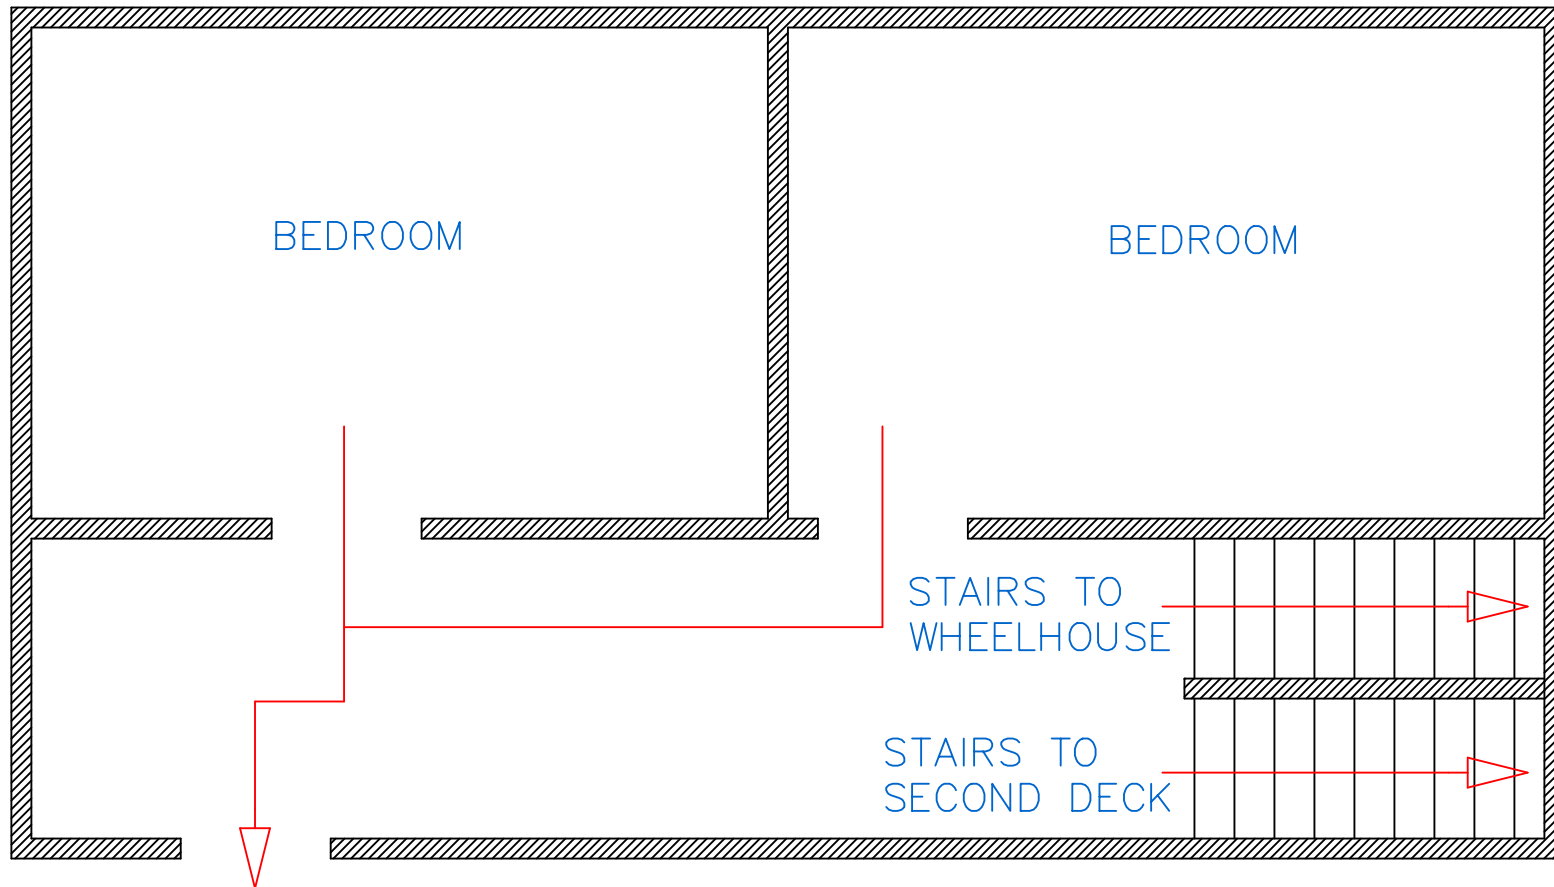

NO.	REVISION	DATE
Nichols Boat Company P. O. Box 1177 Greenville, Mississippi Phone 662.378.2000 Fax 662.332.3200 Email <boat@nicholspropeller.com>		
PROJECT	Evacuation Plan	CUSTOMER: Magnolia Marine Transport Company
TITLE	Third Deck	DRAWN: M. Jones DATE: 08-10-11
		MODIFIED: DATE:
		SCALE: 1/4" = 1'-0"
		DRAWING NO. 01-LEP-01